



↑ TO BEACH

EXISTING PAVILION

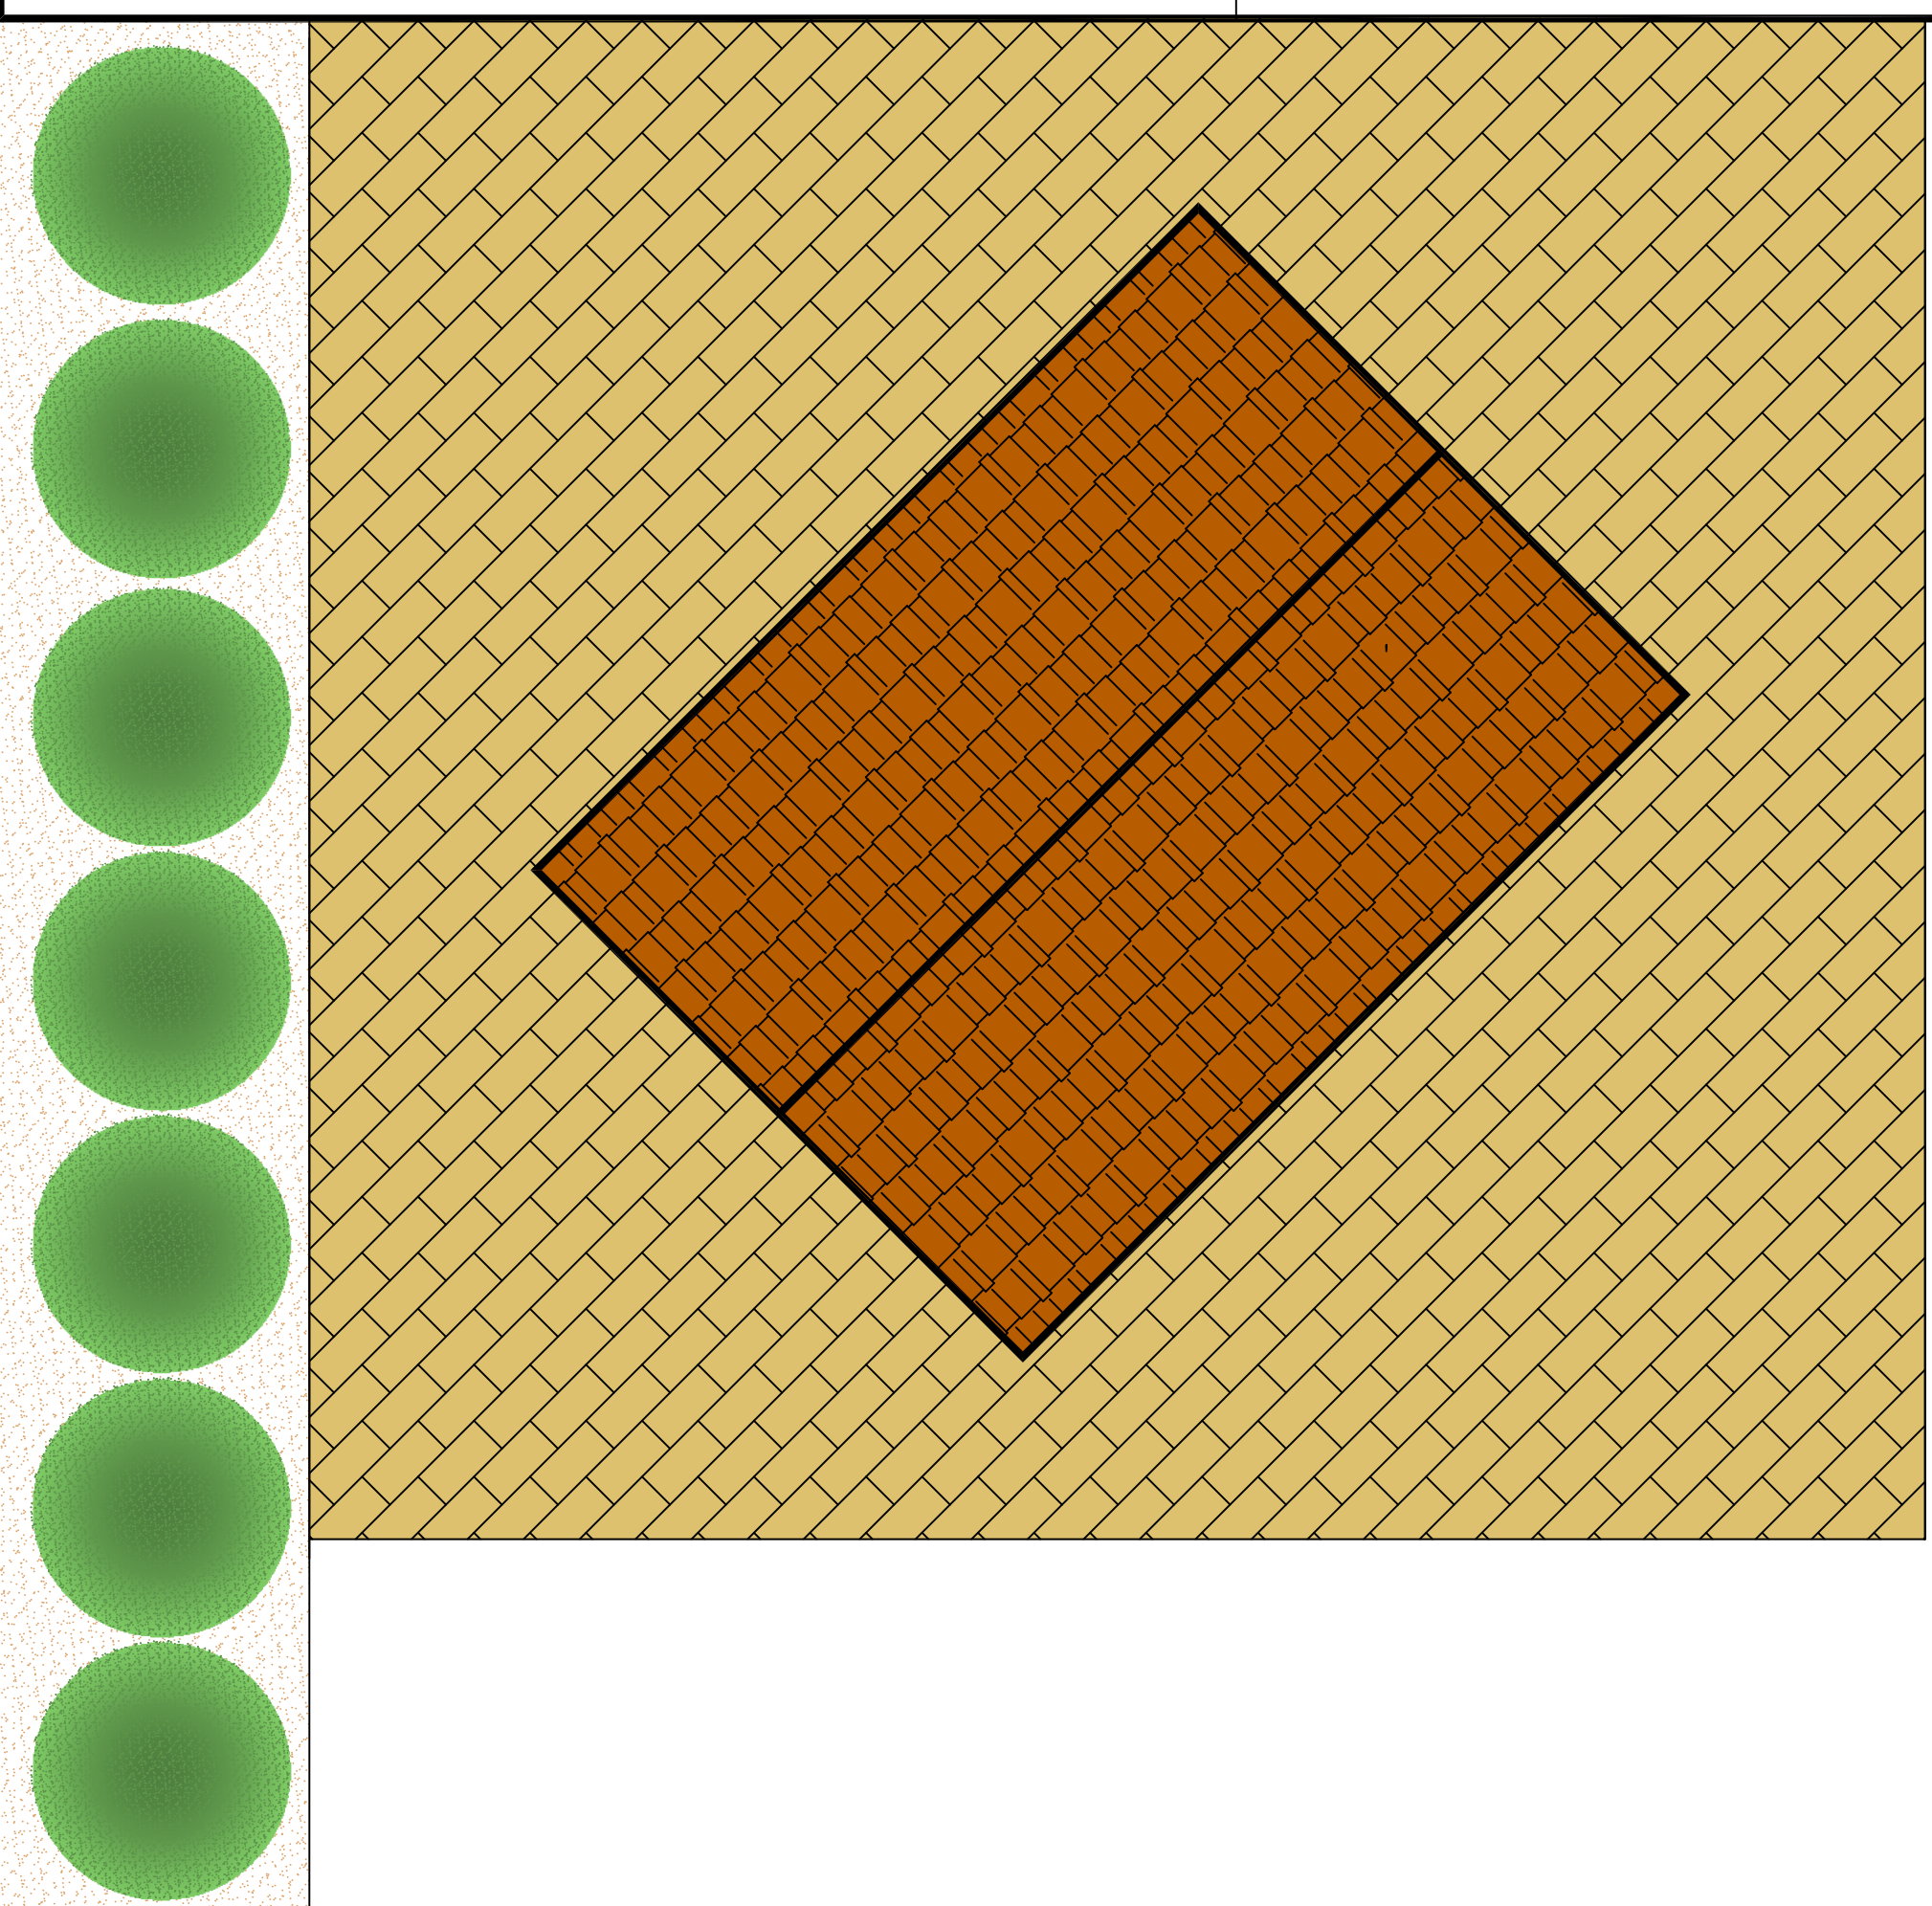

EXISTING RESTROOMS

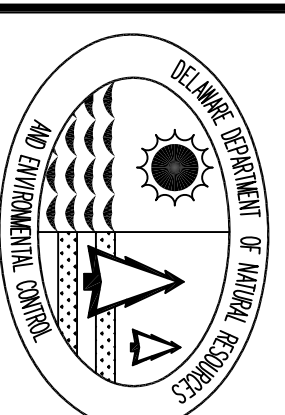

DESIGNED BY:

F & W

DRAWN BY:

DMH

DATE:

3/7/2015

SCALE:

NOT TO SCALE

SHEET NO.:

A-1

SLAUGHTER BEACH INFORMATION KIOSK

SITE CONCEPT

DATE: DESCRIPTION: BY:

DATE:	DESCRIPTION:	BY: